


# DRAFT

\*Subject to Change.

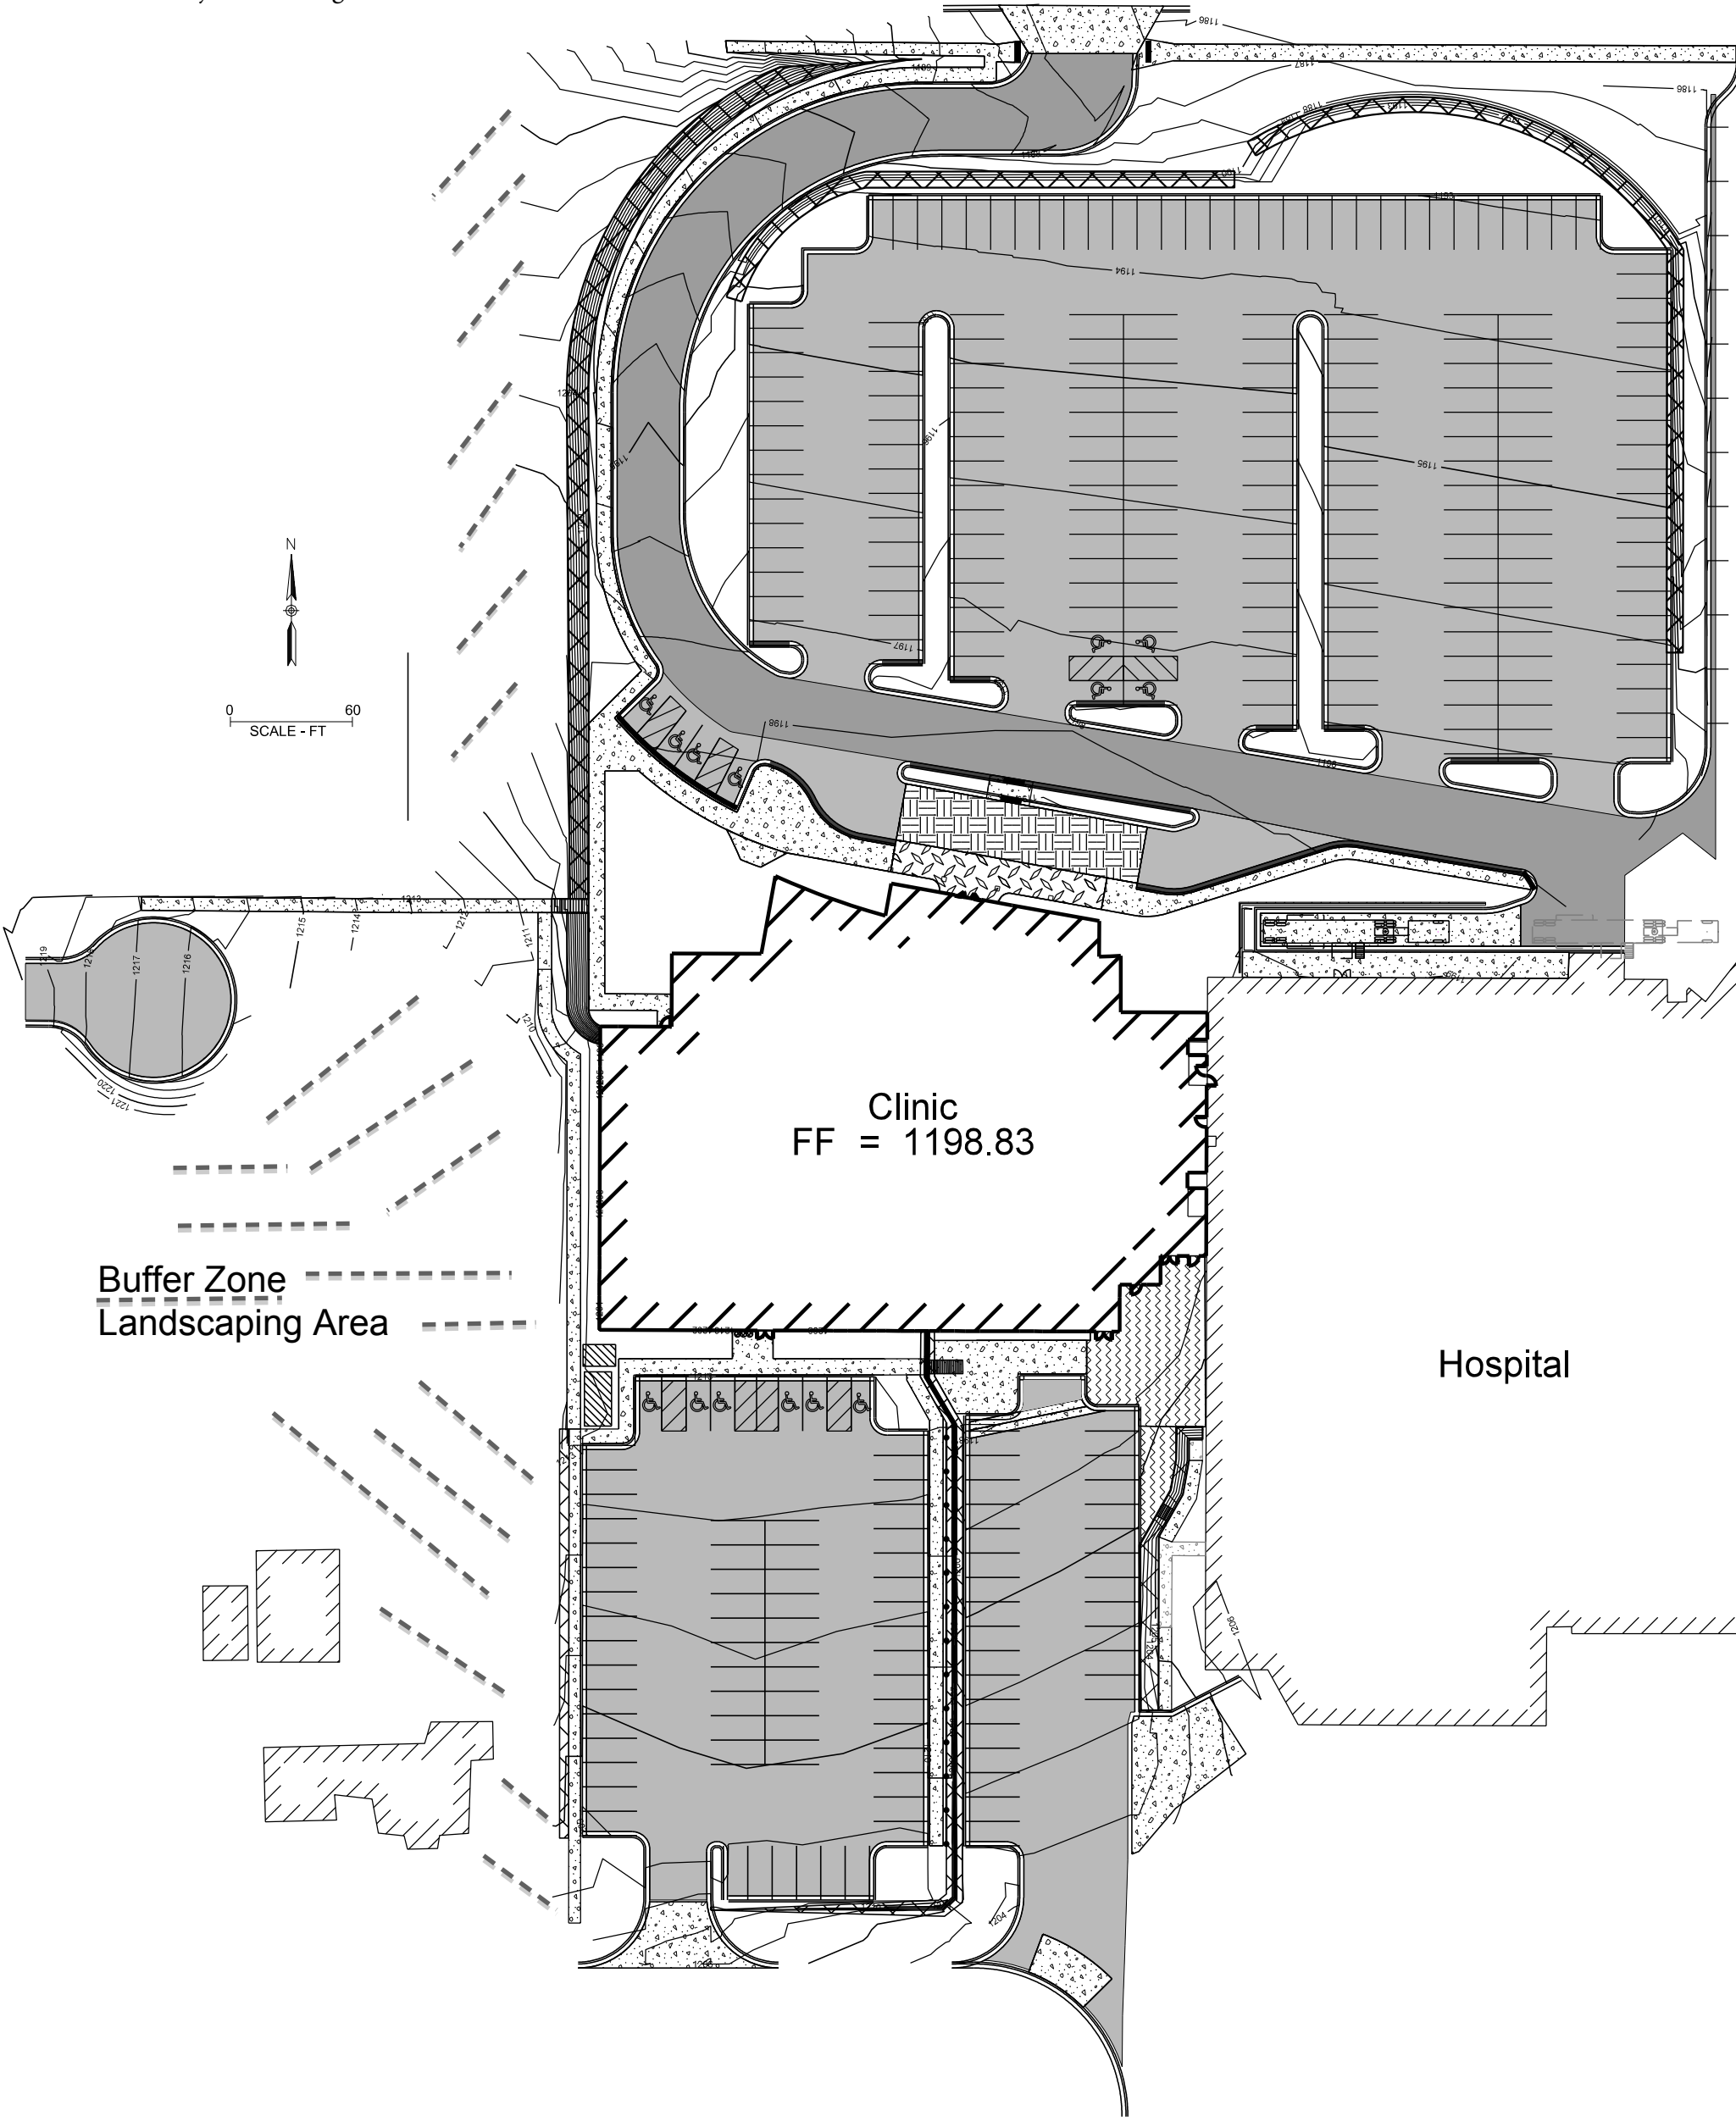

Buffer Zone  
Landscaping Area

Clinic  
FF = 1198.83

Hospital